

A C

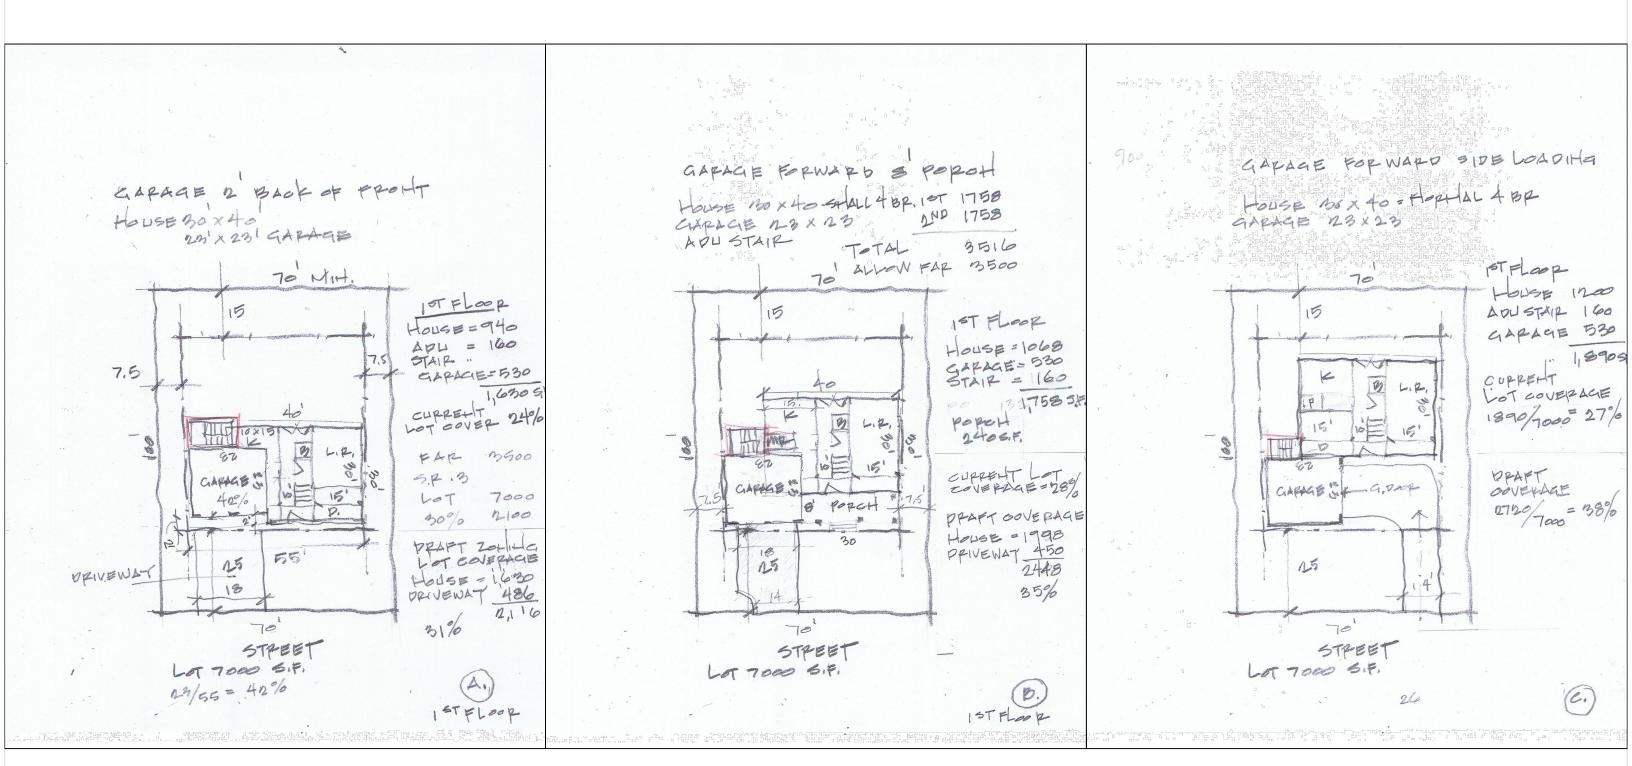

First Floor

A C

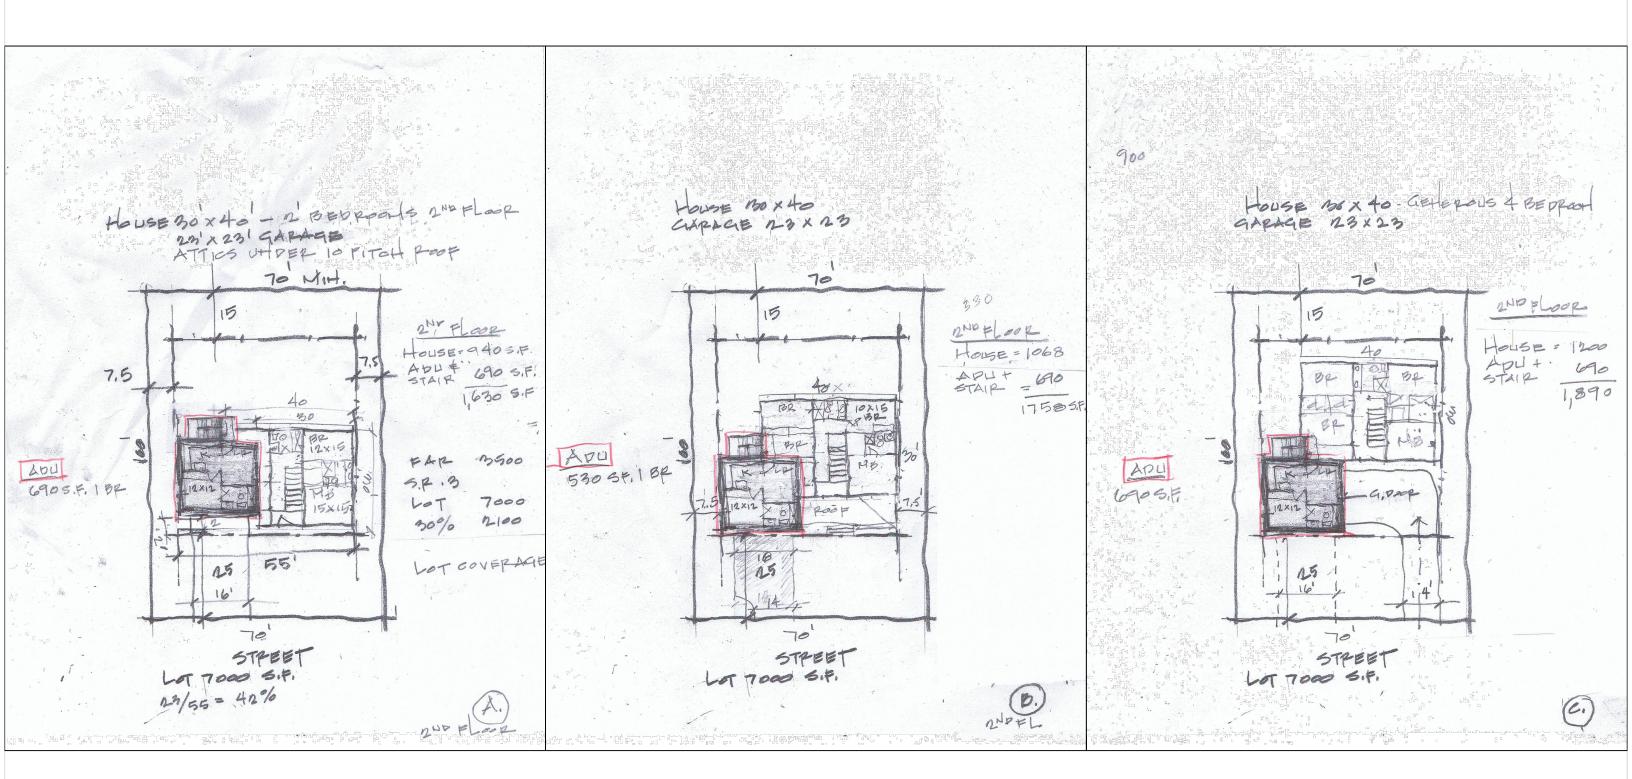

Second Floor